


Upstate Door, Inc.
26 Industrial Street
Warsaw, NY 14569
P 800.570.8283 / 585.786.3880
F 585.786.3888
www.upstatedoor.com
sales@upstatedoor.com



UPSTATE DOOR®

DISTINCTIVE DOOR SOLUTIONS

Uniquely Crafted

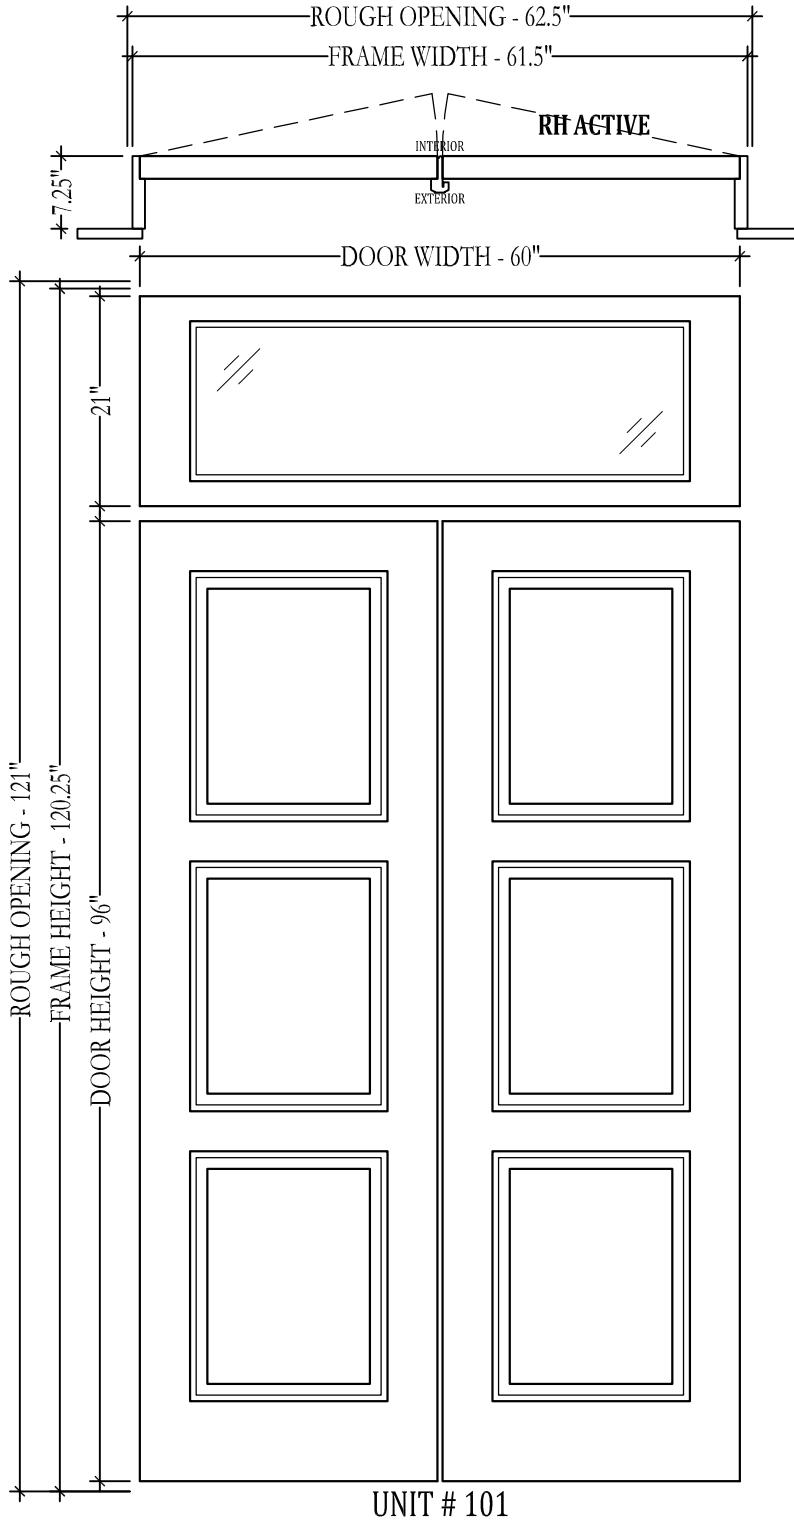

UNIT # 101

Scale: 5/8" = 1'-0"

Drawing: 1A